

GUDHA IRRIGATION PROJECT.
LEFT MAIN CANAL MINOR NO.2

INDEX:-

○ NEW OUT LETS.

○ OLD OUT LETS.

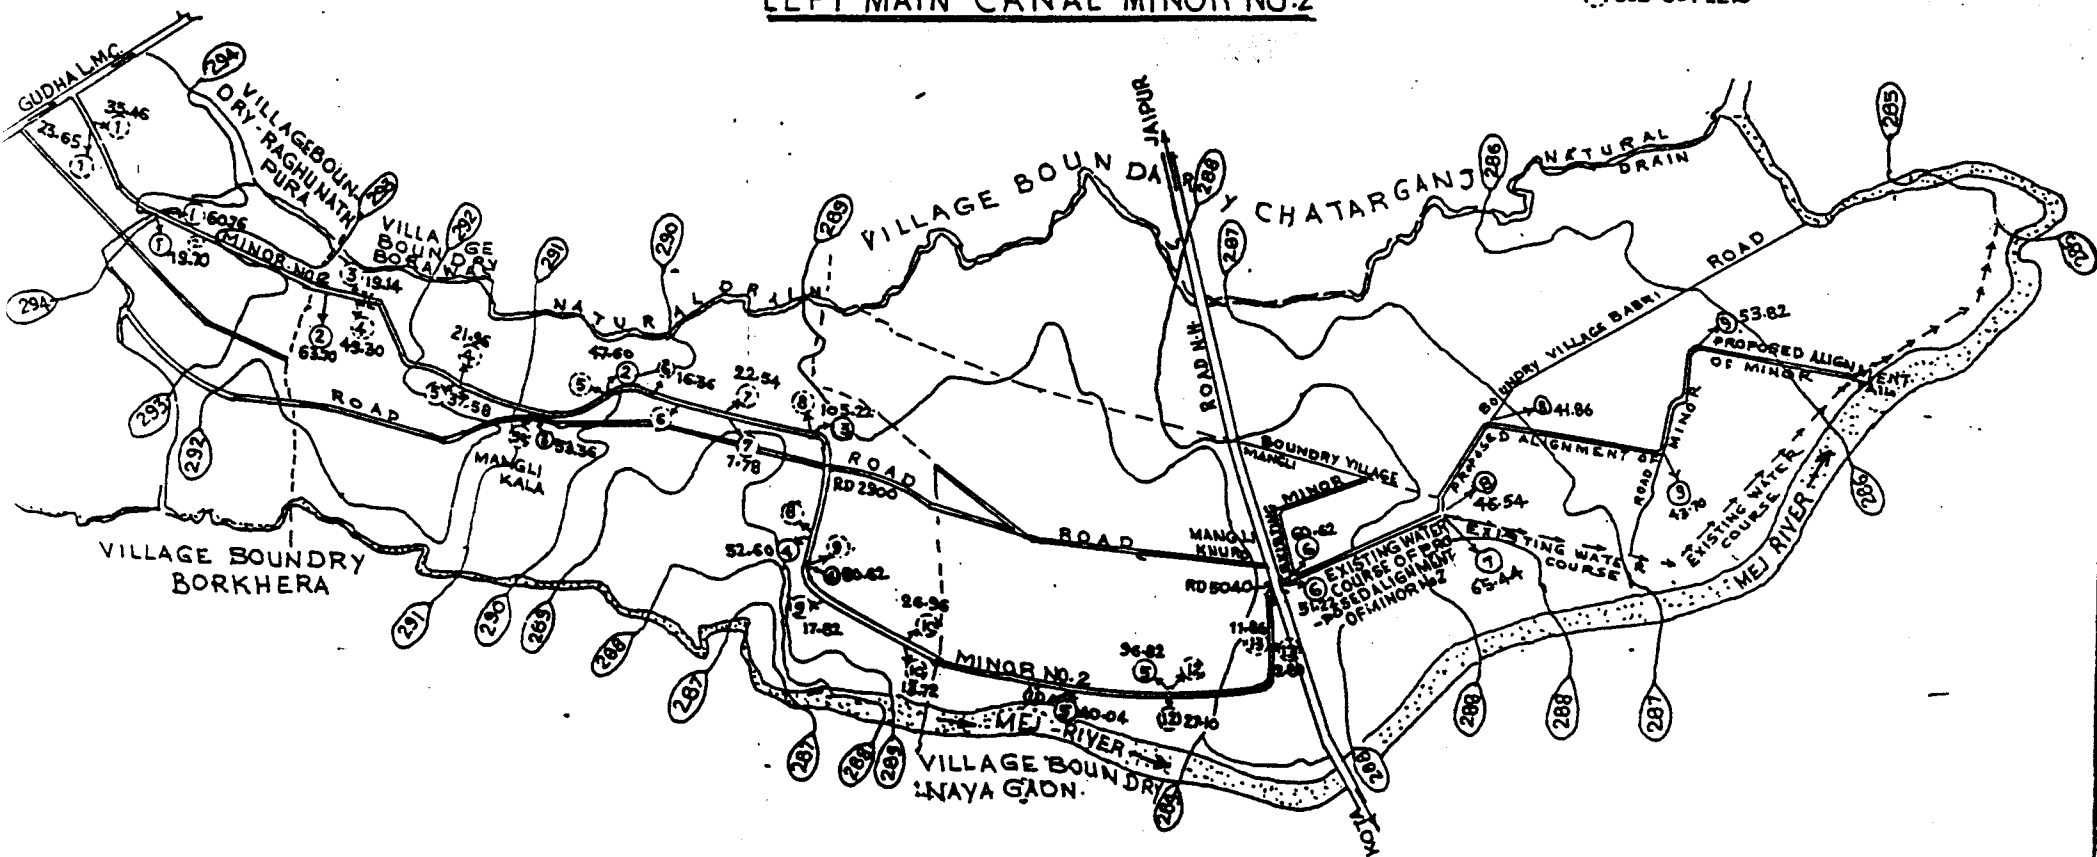


FIGURE 4